


FACHADA FRONTAL  
ESC: 1/30



CORTE AA  
ESC: 1/30

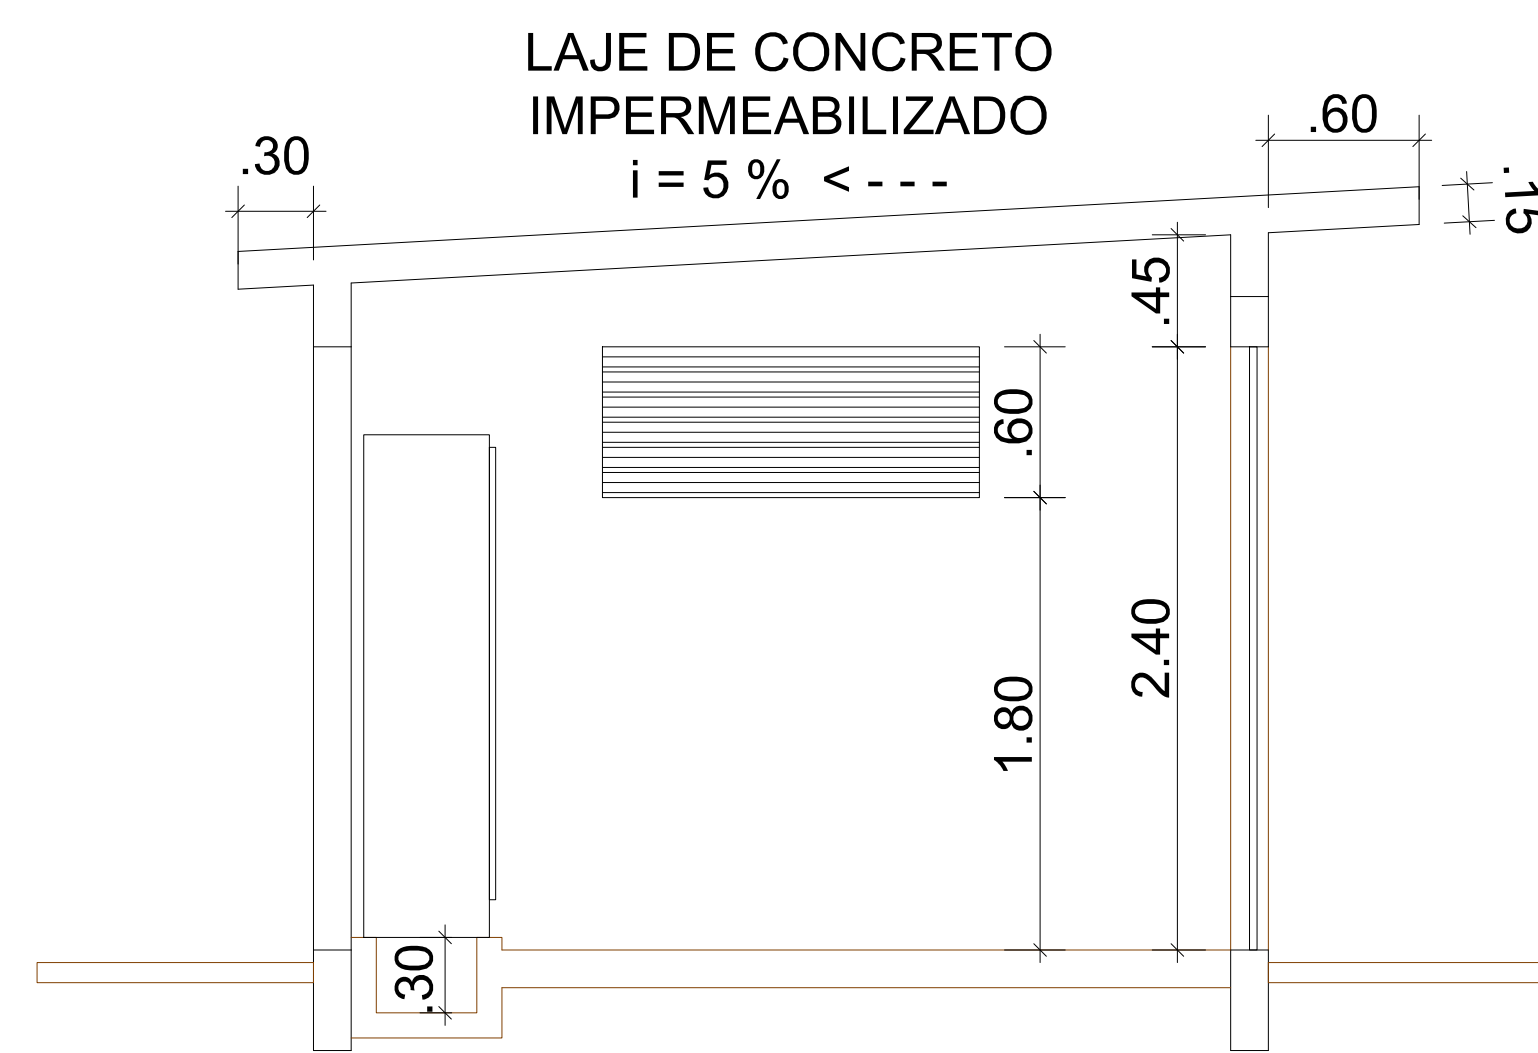